



DRAWING NAME: 16TH AVENUE DESIGN  
 PROJECT: PROJECTS\059358\16TH AVENUE DESIGN  
 PLOT FILE FOR THIS SHEET: DDT-SEC01L.dwg  
 DDL-CASD16TH.DWG  
 PLOTTED: DEC 30 2004 10:19:04 (SLK)  
 DOWL FILE NO: 230-82

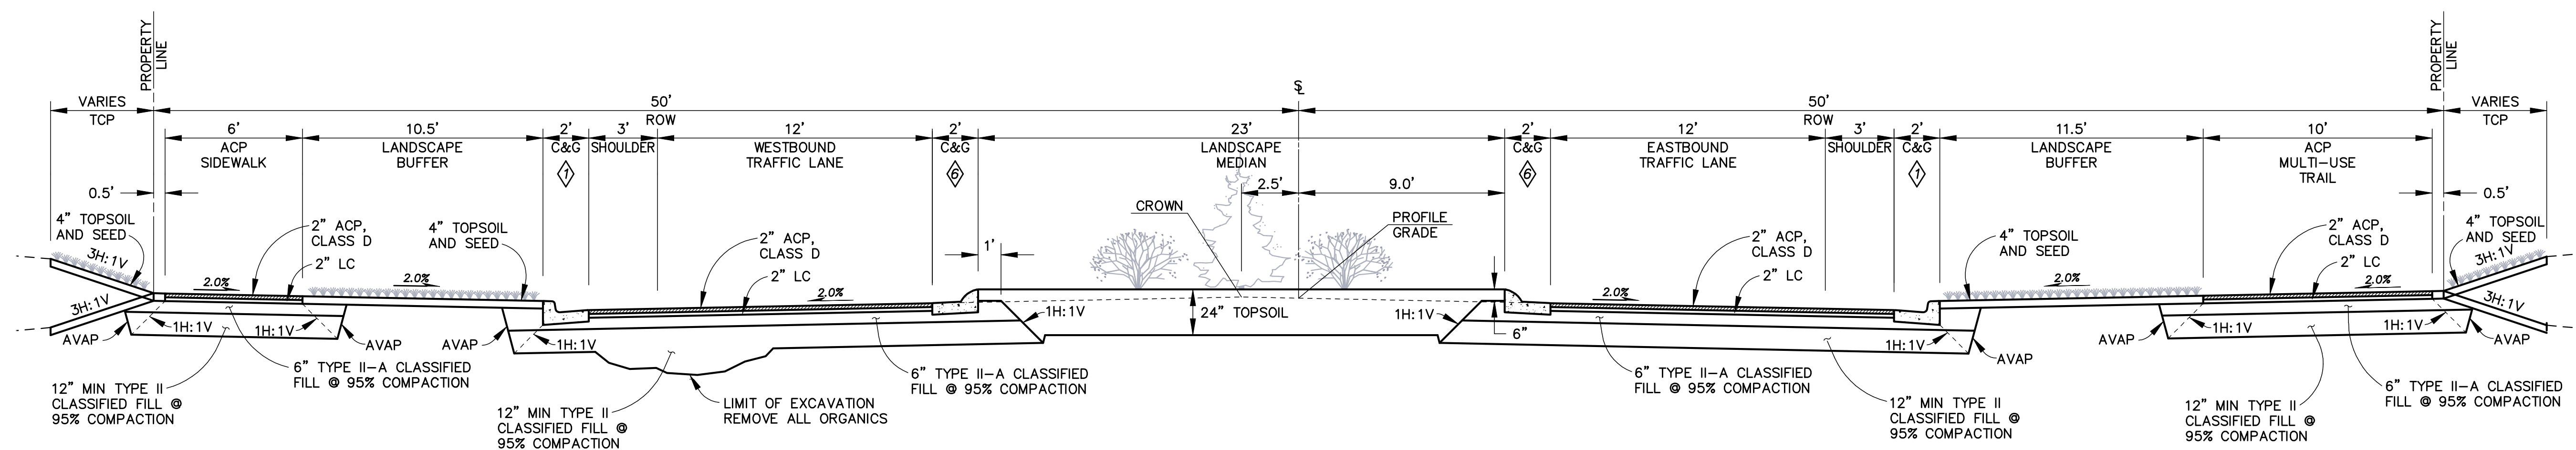

**1**  
**4** TYPICAL SECTION CREEKSIDE PARKWAY STA 145+50.00 TO 145+74.31  
 NTS

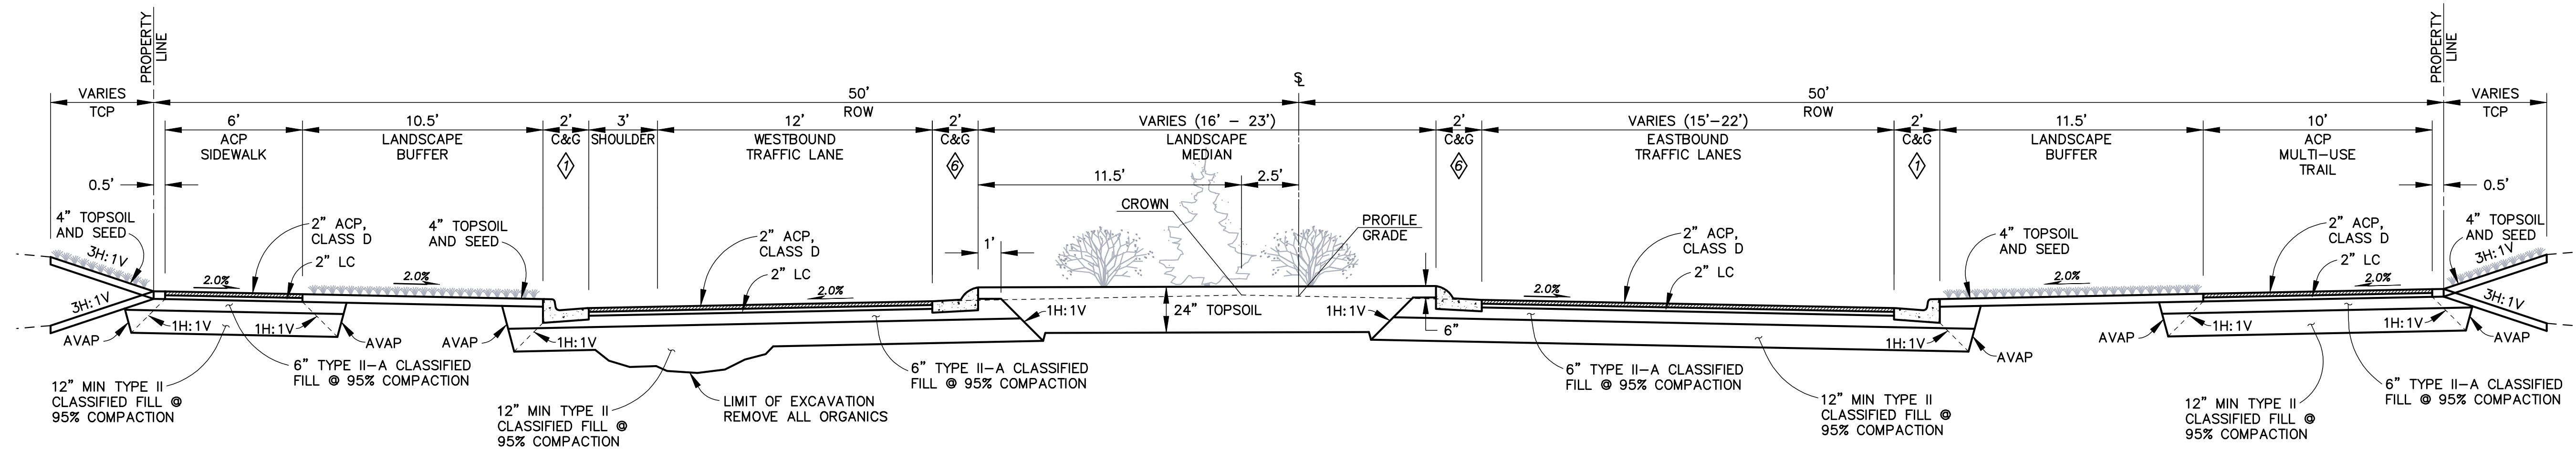

**2**  
**4** TYPICAL SECTION CREEKSIDE PARKWAY STA 145+74.31 TO 146+32.80  
 NTS

95% SUBMITTAL

FIELD BOOKS	BM NO.	LOCATION	ELEV.	DATA	DRAWN BY	CHECKED BY	DATA	DRAWN BY	CHECKED BY	REV	DATE	DESCRIPTION	BY	REV	DATE	DESCRIPTION	BY
DESIGN: 1580, 1581, 1582, 1583				BASE	DOWL		TELEPHONE	DOWL									
				TOPOGRAPHY	DOWL		ELECTRIC	DOWL									
				PROFILE	DOWL		CABLE TV	DOWL									
				SANITARY SEWER	DOWL		TRAFFIC SIGNAL	DOWL									
				STORM SEWER	DOWL		DESIGN										
				WATER	DOWL		QUANTITIES										
				GAS	DOWL		MUN. FINAL CHECK										
CONSTRUCTION RECORD		VERTICAL DATUM		PLAN CHECK													

**DOWL ENGINEERS**  
 4040 B STREET ANCHORAGE, ALASKA 99503  
 (907)562-2000

STATE OF ALASKA  
 49th  
 Steven K. Noble  
 CE-10051  
 REGISTERED PROFESSIONAL ENGINEER

MUNICIPALITY OF ANCHORAGE

PROJECT MANAGEMENT AND ENGINEERING DEPARTMENT  
 02-12 CREEKSIDE TOWN CENTER - 16TH AVENUE  
**TYPICAL SECTIONS**  
 SCALE: AS SHOWN  
 DATE DEC 2004  
 GRID 1340 1341 1440 1441  
 SHEET 4 of 41