


PROJECT: P:\PROJECTS\0505358\16TH AVENUE DESIGN - DST-CRSD16TH.DWG
 DRAWING NAME: SCRIPT FILE FOR THIS SHEET: DST-S&S.scr
 PLOTTED: DEC 30 2004 10:21:35 (SLK)
 DOWL FILE NO: 230-82

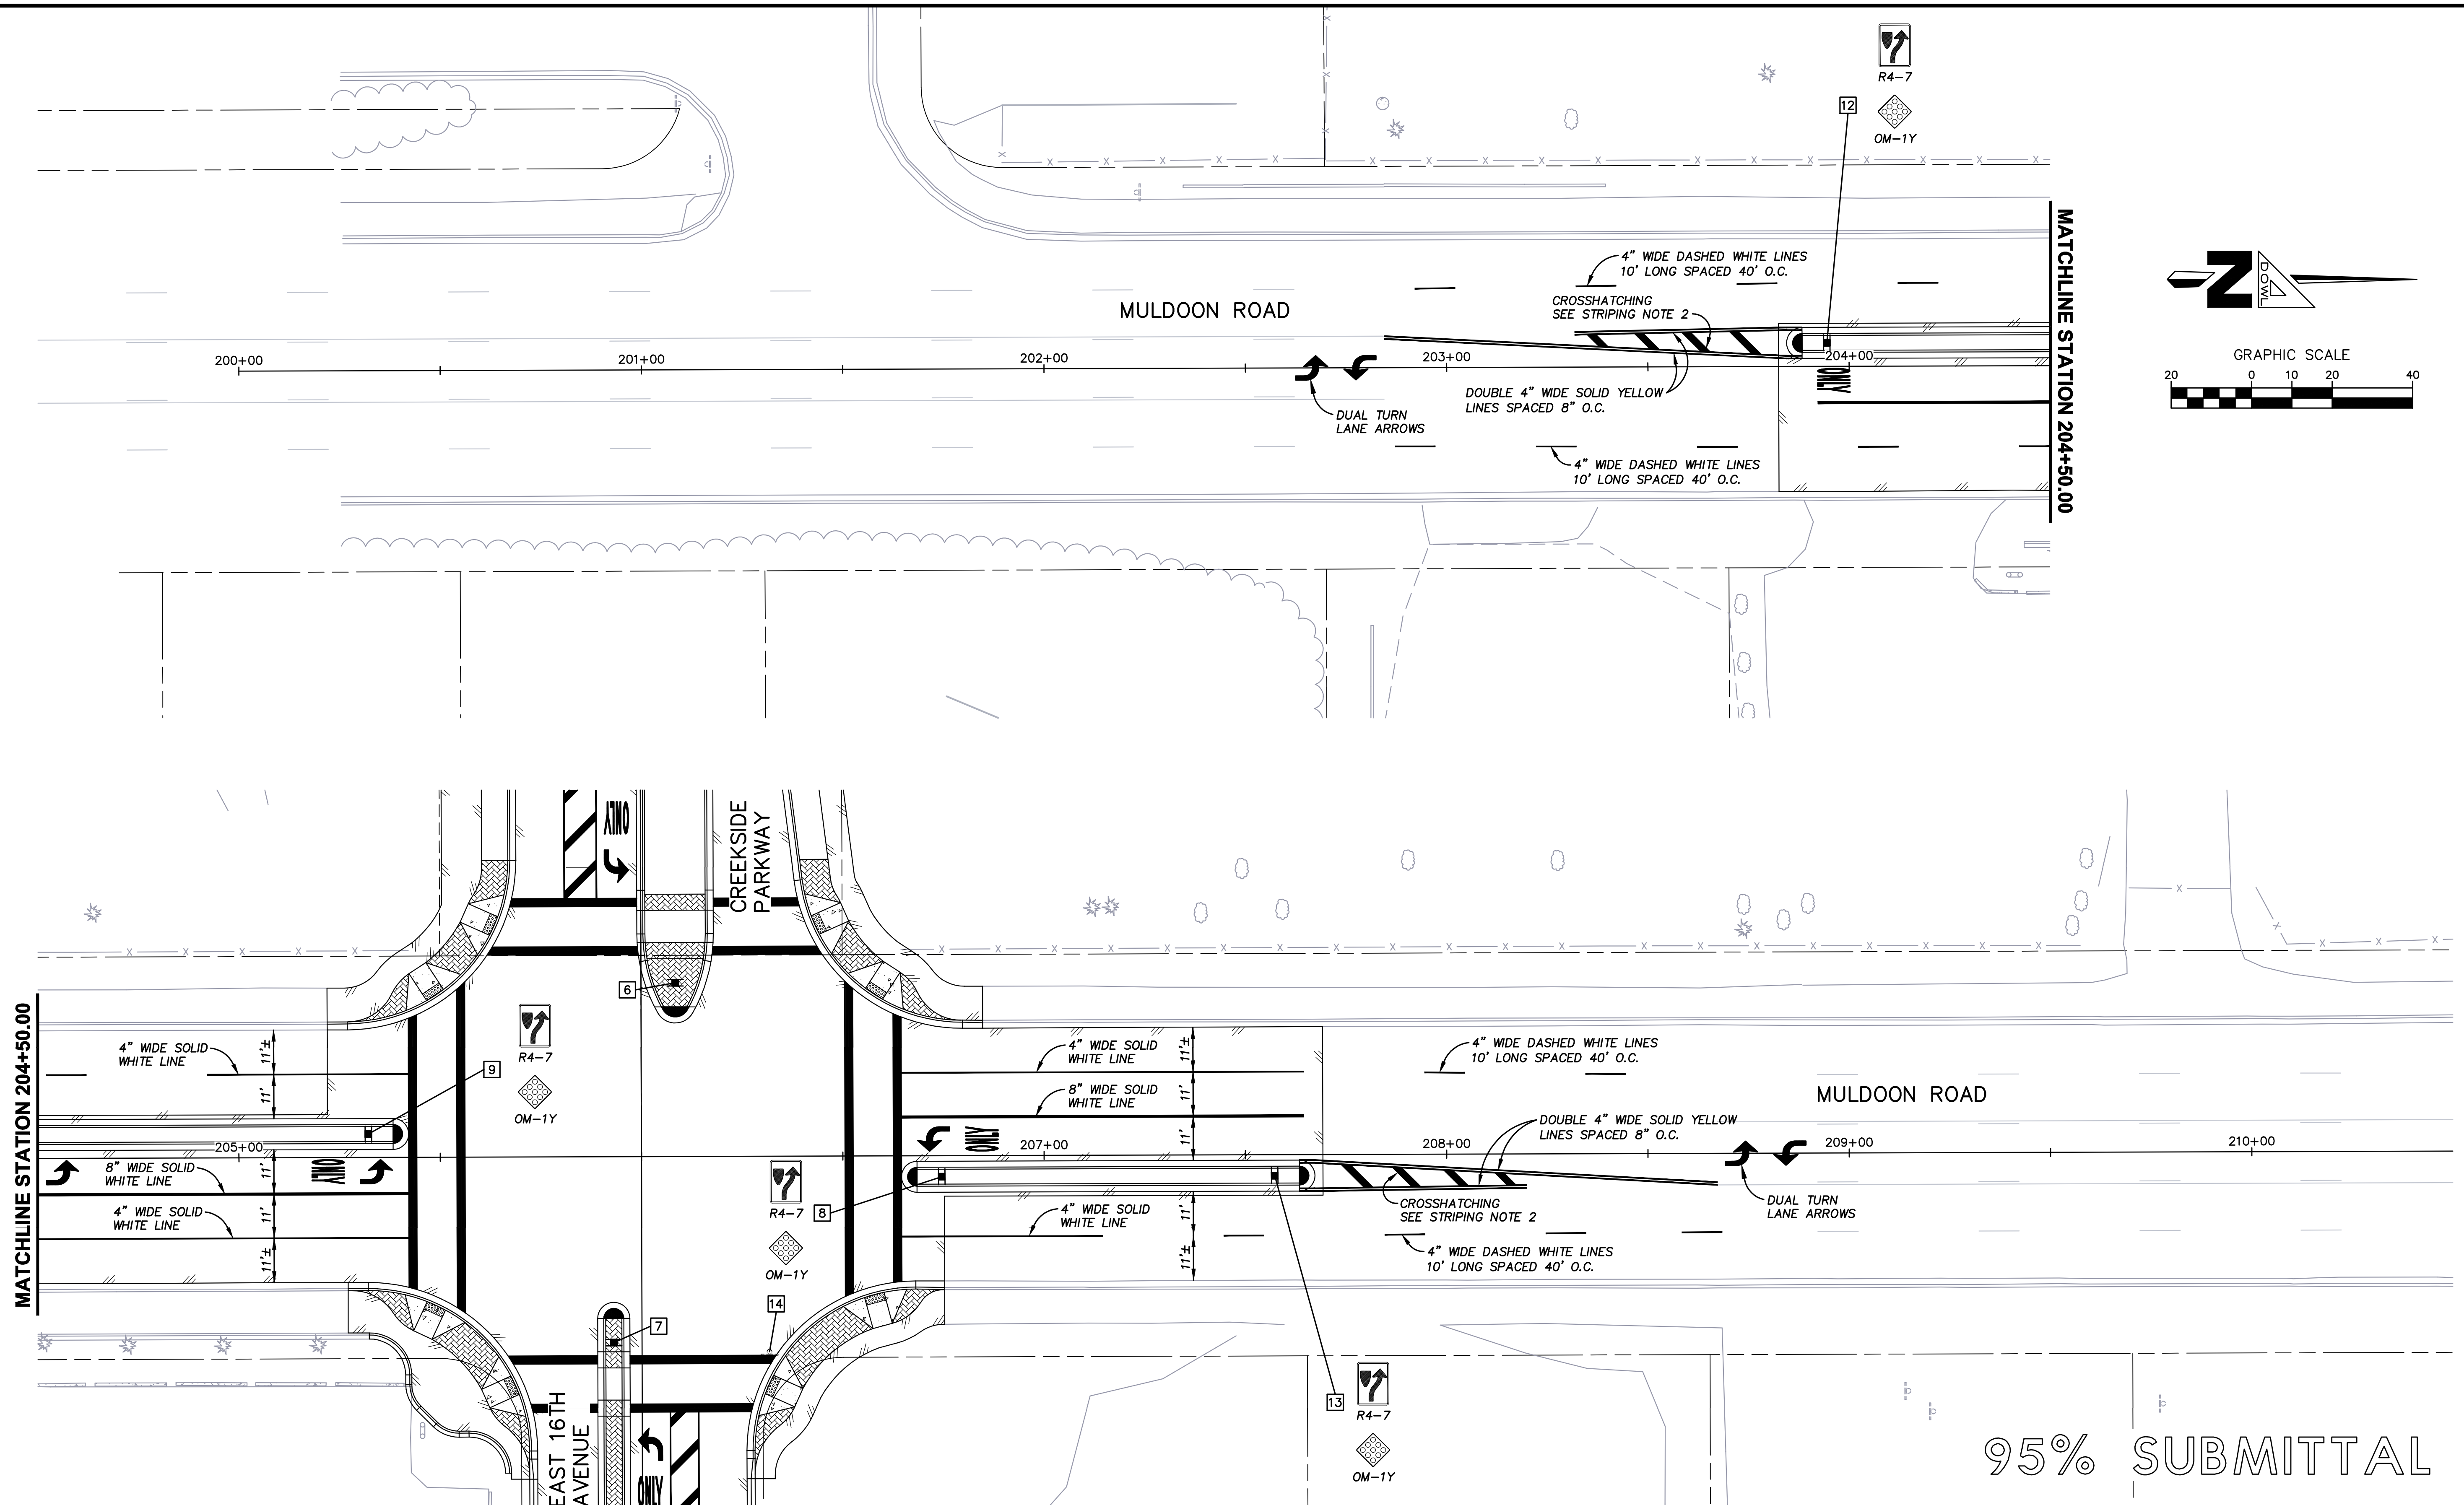

95% SUBMITTAL

FIELD BOOKS	BM NO.	LOCATION	ELEV.	DATA	DRAWN BY	CHECKED BY	DATA	DRAWN BY	CHECKED BY	REV	DATE	DESCRIPTION	BY	REV	DATE	DESCRIPTION	BY
DESIGN: 1580, 1581, 1582, 1583				BASE	DOWL		TELEPHONE	DOWL									
STAKING:				TOPOGRAPHY	DOWL		ELECTRIC	DOWL									
ASBUILT:				PROFILE	DOWL		CABLE TV	DOWL									
CONTRACTOR:				SANITARY SEWER	DOWL		TRAFFIC SIGNAL	DOWL									
INSPECTOR:				STORM SEWER	DOWL		DESIGN										
				WATER	DOWL		QUANTITIES										
				GAS	DOWL		MUN. FINAL CHECK										
CONSTRUCTION RECORD		VERTICAL DATUM		PLAN CHECK													

DOWL ENGINEERS
 4040 B STREET ANCHORAGE, ALASKA 99503
 (907)562-2000

STATE OF ALASKA
 49th
 Steven K. Noble
 CE-10051
 REGISTERED PROFESSIONAL ENGINEER

MUNICIPALITY OF ANCHORAGE

PROJECT MANAGEMENT AND ENGINEERING DEPARTMENT
 02-12 CREEKSIDE TOWN CENTER - 16TH AVENUE
SIGNING AND STRIPING PLAN
 MULDOON ROAD
 SCALE: AS SHOWN
 DATE DEC 2004
 GRID 1340 1341 1440 1441
 ACCT. NO.
 SHEET 23 of 41